


J:\DRAWINGS\CPFORCE\Beach_Cn\02-025F (East-West Streetscape)\Presentation\04-10\PRESENT MINNESOTA TO TYLER PROPOSED PARKING SPACES TITLE BLOCK.dwg, 4/29/2010 2:19:35 PM, DWG To PDF.pc3

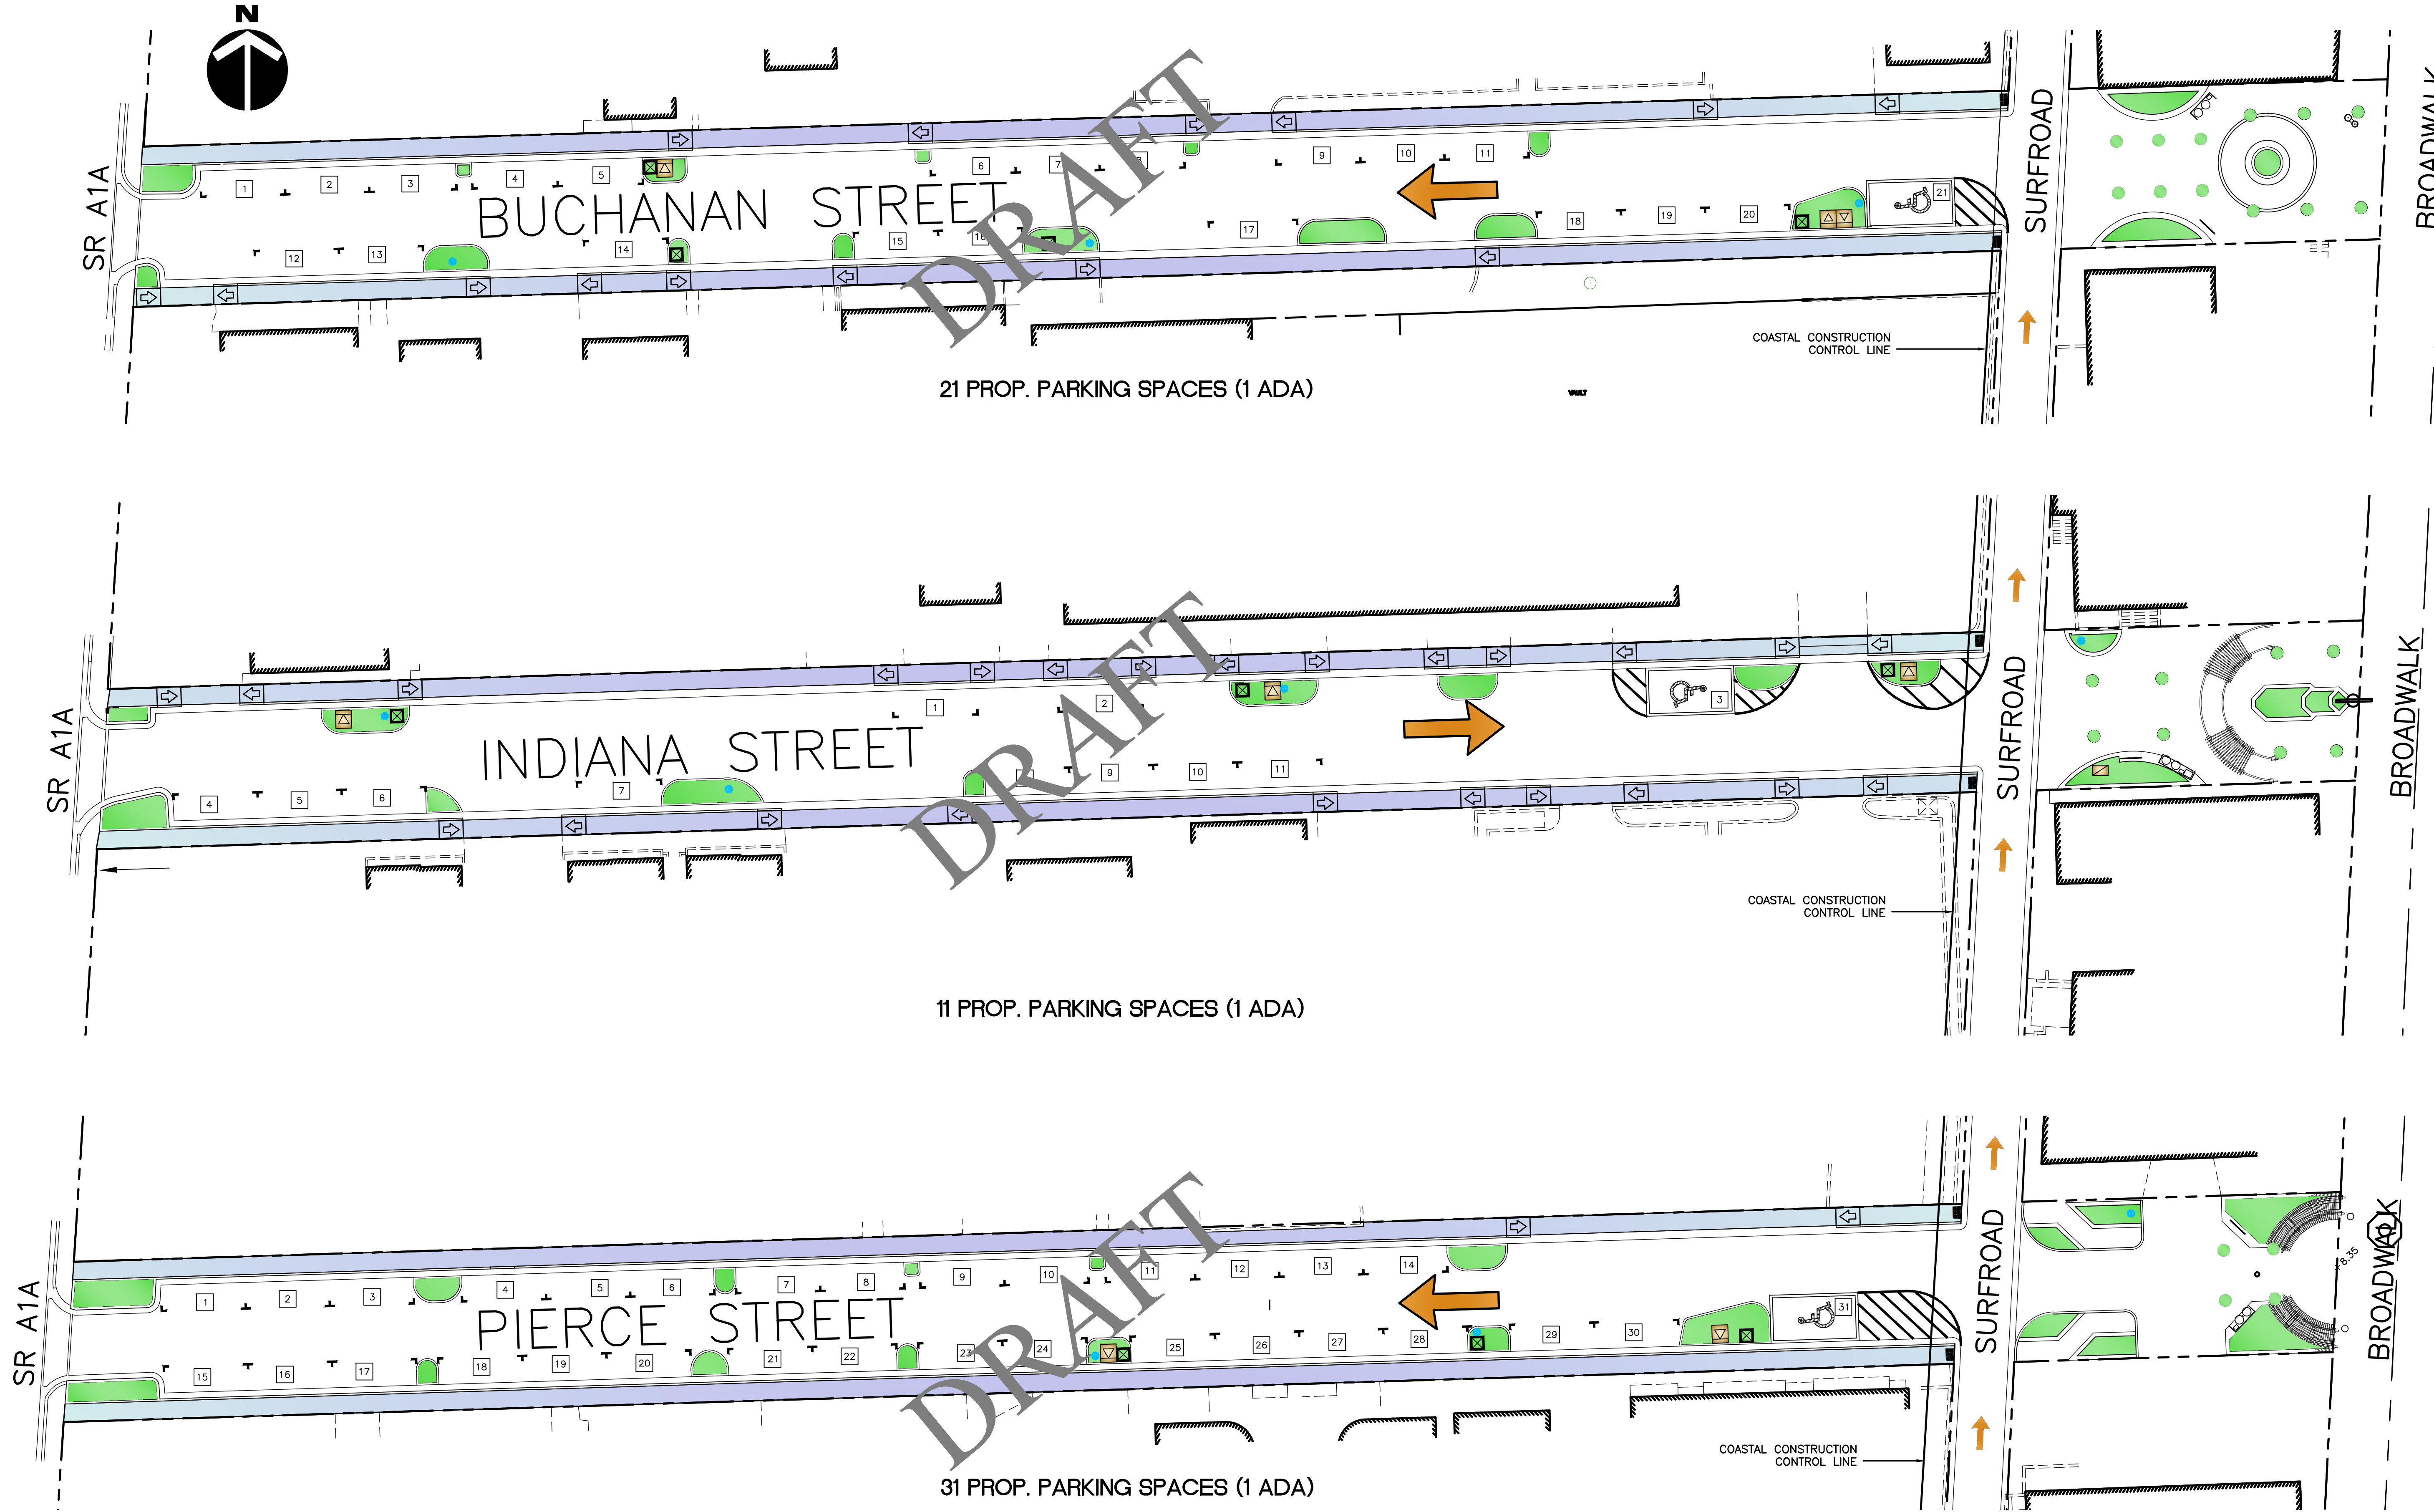

Engineering and Construction
Services Division
Department of Public Utilities
City of Hollywood, Florida

SCALE	AS SHOWN
DESIGNED	##
DRAWN	##
ISSUE DATE	#####

EAST-WEST STREETSCAPE AND UNDERGROUNDING OF UTILITIES

SHEET

2
OF **4**

SEAL

NO.	DATE	DESCRIPTION	REVISIONS